



MIAMI-DADE COUNTY, FLORIDA
METRO-DADE FLAGLER BUILDING

BUILDING CODE COMPLIANCE OFFICE
METRO-DADE FLAGLER BUILDING
140 WEST FLAGLER STREET, SUITE 1603
MIAMI, FLORIDA 33130-1563
(305) 375-2901 FAX (305) 375-2908

CONTRACTOR LICENSING SECTION
(305) 375-2527 FAX (305) 375-2558

CONTRACTOR ENFORCEMENT DIVISION
(305) 375-2966 FAX (305) 375-2908

PRODUCT CONTROL DIVISION
(305) 375-2902 FAX (305) 372-6339

PRODUCT CONTROL NOTICE OF ACCEPTANCE

Premdor Entry Systems
911 E. Jefferson, P.O. Box 76
Pittsburgh, KS 66762

Your application for Notice of Acceptance (NOA) of:

Series Evergreen/Castlegate 6-8 W/E Outswing Opaque Residential Insulated Steel Door w/Steel Frame

under Chapter 8 of the Code of Miami-Dade County governing the use of Alternate Materials and Types of Construction, and completely described herein, has been recommended for acceptance by the Miami-Dade County Building Code Compliance Office (BCCO) under the conditions specified herein.

This NOA shall not be valid after the expiration date stated below. BCCO reserves the right to secure this product or material at any time from a jobsite or manufacturer's plant for quality control testing. If this product or material fails to perform in the approved manner, BCCO may revoke, modify, or suspend the use of such product or material immediately. BCCO reserves the right to revoke this approval, if it is determined by BCCO that this product or material fails to meet the requirements of the South Florida Building Code.

The expense of such testing will be incurred by the manufacturer.

ACCEPTANCE NO.: 01-0313.13
EXPIRES: 02/04/2006

Raul Rodriguez
Chief Product Control Division

THIS IS THE COVERSHEET, SEE ADDITIONAL PAGES FOR SPECIFIC AND GENERAL
CONDITIONS
BUILDING CODE & PRODUCT REVIEW COMMITTEE

This application for Product Approval has been reviewed by the BCCO and approved by the Building Code and Product Review Committee to be used in Miami-Dade County, Florida under the conditions set forth above.

Francisco J. Quintana, R.A.
Director
Miami-Dade County
Building Code Compliance Office

APPROVED: 04/19/2001

Premdor Entry Systems

ACCEPTANCE NO.: 01-0313.13

APPROVED : APR 19 2001

EXPIRES : February 04, 2006

NOTICE OF ACCEPTANCE: SPECIFIC CONDITIONS

1. DESCRIPTION OF UNIT

- 1.1 This **renews** the Notice of Acceptance No. 98-0121.16 which was issued on February 04, 1998. It approves a residential insulated steel door, as described in Section 2 of this Notice of Acceptance, designed to comply with the South Florida Building Code (SFBC), 1994 Edition for Miami-Dade County, for the locations where the pressure requirements, as determined by SFBC Chapter 23, do not exceed the Design Pressure Rating values indicated in the approved drawings.

2. PRODUCT DESCRIPTION

- 2.1 The Series Evergreen/Castlegate 6' 8" W/E Outswing Opaque Residential Insulated Steel Door in an Adjustable Steel Frame and its components shall be constructed in strict compliance with the following documents: Drawing No **31-1006 EC-O**, Sheets 1 through 4 of 4 titled "Premdor (Evergreen/Castlegate Wood Edge) Steel door in an Adjustable Steel Frame (Outswing)" dated 6/25/97 with revision C. dated 3/21/01, bearing the Miami-Dade County Product Control approval stamp with the Notice of Acceptance number and approval date by the Miami-Dade County Product Control Division. These documents shall hereinafter be referred to as the approved drawings.

3. LIMITATIONS

- 3.1 This approval applies to single unit applications of single door only, as shown in approved drawings.

4. INSTALLATION


- 4.1 The residential insulated steel door and its components shall be installed in strict compliance with the approved drawings.
- 4.2 Hurricane protection system (shutters): the installation of this unit **will not require** a hurricane protection system.

5. LABELING

- 5.1 Each unit shall bear a permanent label with the manufacturer's name or logo, city, state and following statement: "Miami-Dade County Product Control Approved".

6. BUILDING PERMIT REQUIREMENTS

- 6.1 Application for building permit shall be accompanied by copies of the following:
- 6.1.1 This Notice of Acceptance
- 6.1.2 Duplicate copies of the approved drawings, as identified in Section 2 of this Notice of Acceptance, clearly marked to show the components selected for the proposed installation.
- 6.1.3 Any other documents required by the Building Official or the South Florida Building Code (SFBC) in order to properly evaluate the installation of this system.

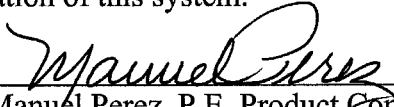
Manuel Perez, P.E. Product Control Examiner
Product Control Division

Premdor Entry Systems

ACCEPTANCE NO.: 01-0313.13

APPROVED : APR 19 2001

EXPIRES : February 04, 2006

NOTICE OF ACCEPTANCE: STANDARD CONDITIONS

1. Renewal of this Acceptance (approval) shall be considered after a renewal application has been filed and the original submitted documentation, including test supporting data, engineering documents, are no older than eight (8) years.
2. Any and all approved products shall be permanently labeled with the manufacturer's name, city, state, and the following statement: "Miami-Dade County Product Control Approved", or as specifically stated in the specific conditions of this Acceptance.
3. Renewals of Acceptance will not be considered if:
 - a) There has been a change in the South Florida Building Code affecting the evaluation of this product and the product is not in compliance with the code changes;
 - b) The product is no longer the same product (identical) as the one originally approved;
 - c) If the Acceptance holder has not complied with all the requirements of this acceptance, including the correct installation of the product;
 - d) The engineer who originally prepared, signed and sealed the required documentation initially submitted is no longer practicing the engineering profession.
4. Any revision or change in the materials, use, and/or manufacture of the product or process shall automatically be cause for termination of this Acceptance, unless prior written approval has been requested (through the filing of a revision application with appropriate fee) and granted by this office.
5. Any of the following shall also be grounds for removal of this Acceptance:
 - a) Unsatisfactory performance of this product or process.
 - b) Misuse of this Acceptance as an endorsement of any product, for sales, advertising or any other purpose.
6. The Notice of Acceptance number preceded by the words Miami-Dade County, Florida, and followed by the expiration date may be displayed in advertising literature. If any portion of the Notice of Acceptance is displayed, then it shall be done in its entirety.
7. A copy of this Acceptance as well as approved drawings and other documents, where it applies, shall be provided to the user by the manufacturer or its distributors and shall be available for inspection at the job site at all time. The engineer need not reseal the copies.
8. Failure to comply with any section of this Acceptance shall be cause for termination and removal of Acceptance.
9. This Notice of Acceptance consists of pages 1, 2 and this last page 3.

END OF THIS ACCEPTANCE


Manuel Perez, P.E. Product Control Examiner
Product Control Division

Premdor Entry Systems

ACCEPTANCE NO.: 01-0313.13

APPROVED : APR 19 2001

EXPIRES : February 04, 2006

NOTICE OF ACCEPTANCE EVIDENCE SUBMITTED

(For File ONLY. Not part of NOA.)

A. DRAWINGS

1. Manufacturer's die drawings and sections.
2. Drawing No **31-1006 EC-O**, Sheets 1 through 4 of 4 titled "Premdor (Evergreen/Castlegate Wood Edge) Steel door in an Adjustable Steel Frame (Outswing)" dated 6/25/97 with revision C. dated 3/21/01.

B. TESTS

1. Test reports on
 - 1) Air Infiltration Test, per PA 202-94
 - 2) Uniform Static Air Pressure Test, Loading per PA 202-94
 - 3) Water Resistance Test, per PA 202-94
 - 4) Large Missile Impact Test per SFBC, PA 201-94
 - 5) Cyclic Wind Pressure Loading per SFBC, PA 203-94
 - 6) Forced Entry Test, per SFBC 3603.2 (b) and PA 202-94along with marked-up drawings and installation diagram of a out-swinging residential insulated steel doors with fixed light, prepared by Fenestration Testing Laboratory, Inc., Test Report No.**210-1916-10,11,12 (S) (C) (I) (F)**, dated 03/10/97, signed and sealed by Barry D. Portnoy, P.E.

C. CALCULATIONS

1. Anchor Calculations and structural analysis, prepared by Product & Application Engineering, Inc., Project No. 97-0705, Report No. 04, dated March 1997, signed and sealed by Ronald R. Rainey, P.E.

D. MATERIAL CERTIFICATIONS


1. Tensile Test prepared by ATC Associates, Inc., Project No. 13974.0001, dated December 10, 1997, for steel samples, tested per ASTM E8-93a, signed and sealed by Peter Read, P.E.
2. Report titled "Small Scale Fire and Hose Stream Tests on 20 Min. (BASF Elastopor) Foam-Core Door" prepared by Underwriters Laboratories, Inc., File No. R18466, tested per ASTM E-152, dated July 3, 1997, signed by Dick Walther and reviewed by Howard Gruszynski

E. STATEMENTS

1. None

F. OTHER

1. Notice of Acceptance No. **98-0121.16**, issued to Premdor Entry Systems for their Evergreen/Castlegate Wood Edge Outswing Residential Insulated Steel Door in an Adjustable Steel Frame, approved on 02/04/98 and expiring on 02/04/01

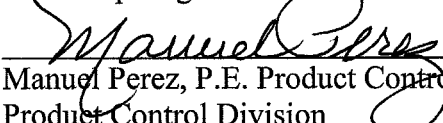
Manuel Perez, P.E. Product Control Examiner
Product Control Division

Premdor Entry Systems

ACCEPTANCE NO.: 01-0313.13

APPROVED : APR 19 2001

EXPIRES : February 04, 2006

NOTICE OF ACCEPTANCE EVIDENCE SUBMITTED

(For File ONLY. Not part of NOA.)


TEST PERFORMED:

RESULTS:

TEST	TEST LOADS	DESIGN LOADS
AIR INFILTRATION @ 1.57 PSF SFBC PA 202-94 (0.50 CFM/FT ²)	0.03 CFM/FT ²	-----
UNIFORM STATIC PRESSURE @ DESIGN LOAD SFBC PA 202-94 POSITIVE	+66.0 PSF	+66.0 PSF
UNIFORM STATIC PRESSURE @ DESIGN LOAD SFBC PA 202-94 NEGATIVE	-66.0 PSF	-66.0 PSF
WATER RESISTANCE (PSF) SFBC PA 202-94	+8.25 PSF	+55.0 PSF
UNIFORM STATIC AIR PRESSURE @ FULL TEST LOAD SFBC PA 202-94 POSITIVE	+100.5 PSF	+67.0 PSF
UNIFORM STATIC AIR PRESSURE @ FULL TEST LOAD SFBC PA 202-94 NEGATIVE	-100.5 PSF	-67.0 PSF
FORCED-ENTRY RESISTANCE (FER) SFBC Section 3603.02 and SFBC PA 202-94	SATISFACTORY	-----
LARGE MISSILE IMPACT TEST SFBC PA 201-94	SATISFACTORY	-----
CYCLIC WIND PRESSURE TEST SFBC PA 203-94 POSITIVE (671 cycles)	+85.8 PSF	+66.0 PSF
CYCLIC WIND PRESSURE TEST SFBC PA 203-94 NEGATIVE (671 cycles)	-85.8 PSF	-66.0 PSF
Design Pressure Rating (Positive)		+55.0 PSF (+66.0 PSF if water infiltration is not an issue)
Design Pressure Rating (Negative)		-66.0 PSF


Manuel Perez, P.E. Product Control Examiner
Product Control Division


PREMDOR (EVERGREEN/CASTLEGATE WOOD EDGE) STEEL
DOOR IN PREMDOR'S ADJUSTABLE STEEL FRAME
(OUTSWING)

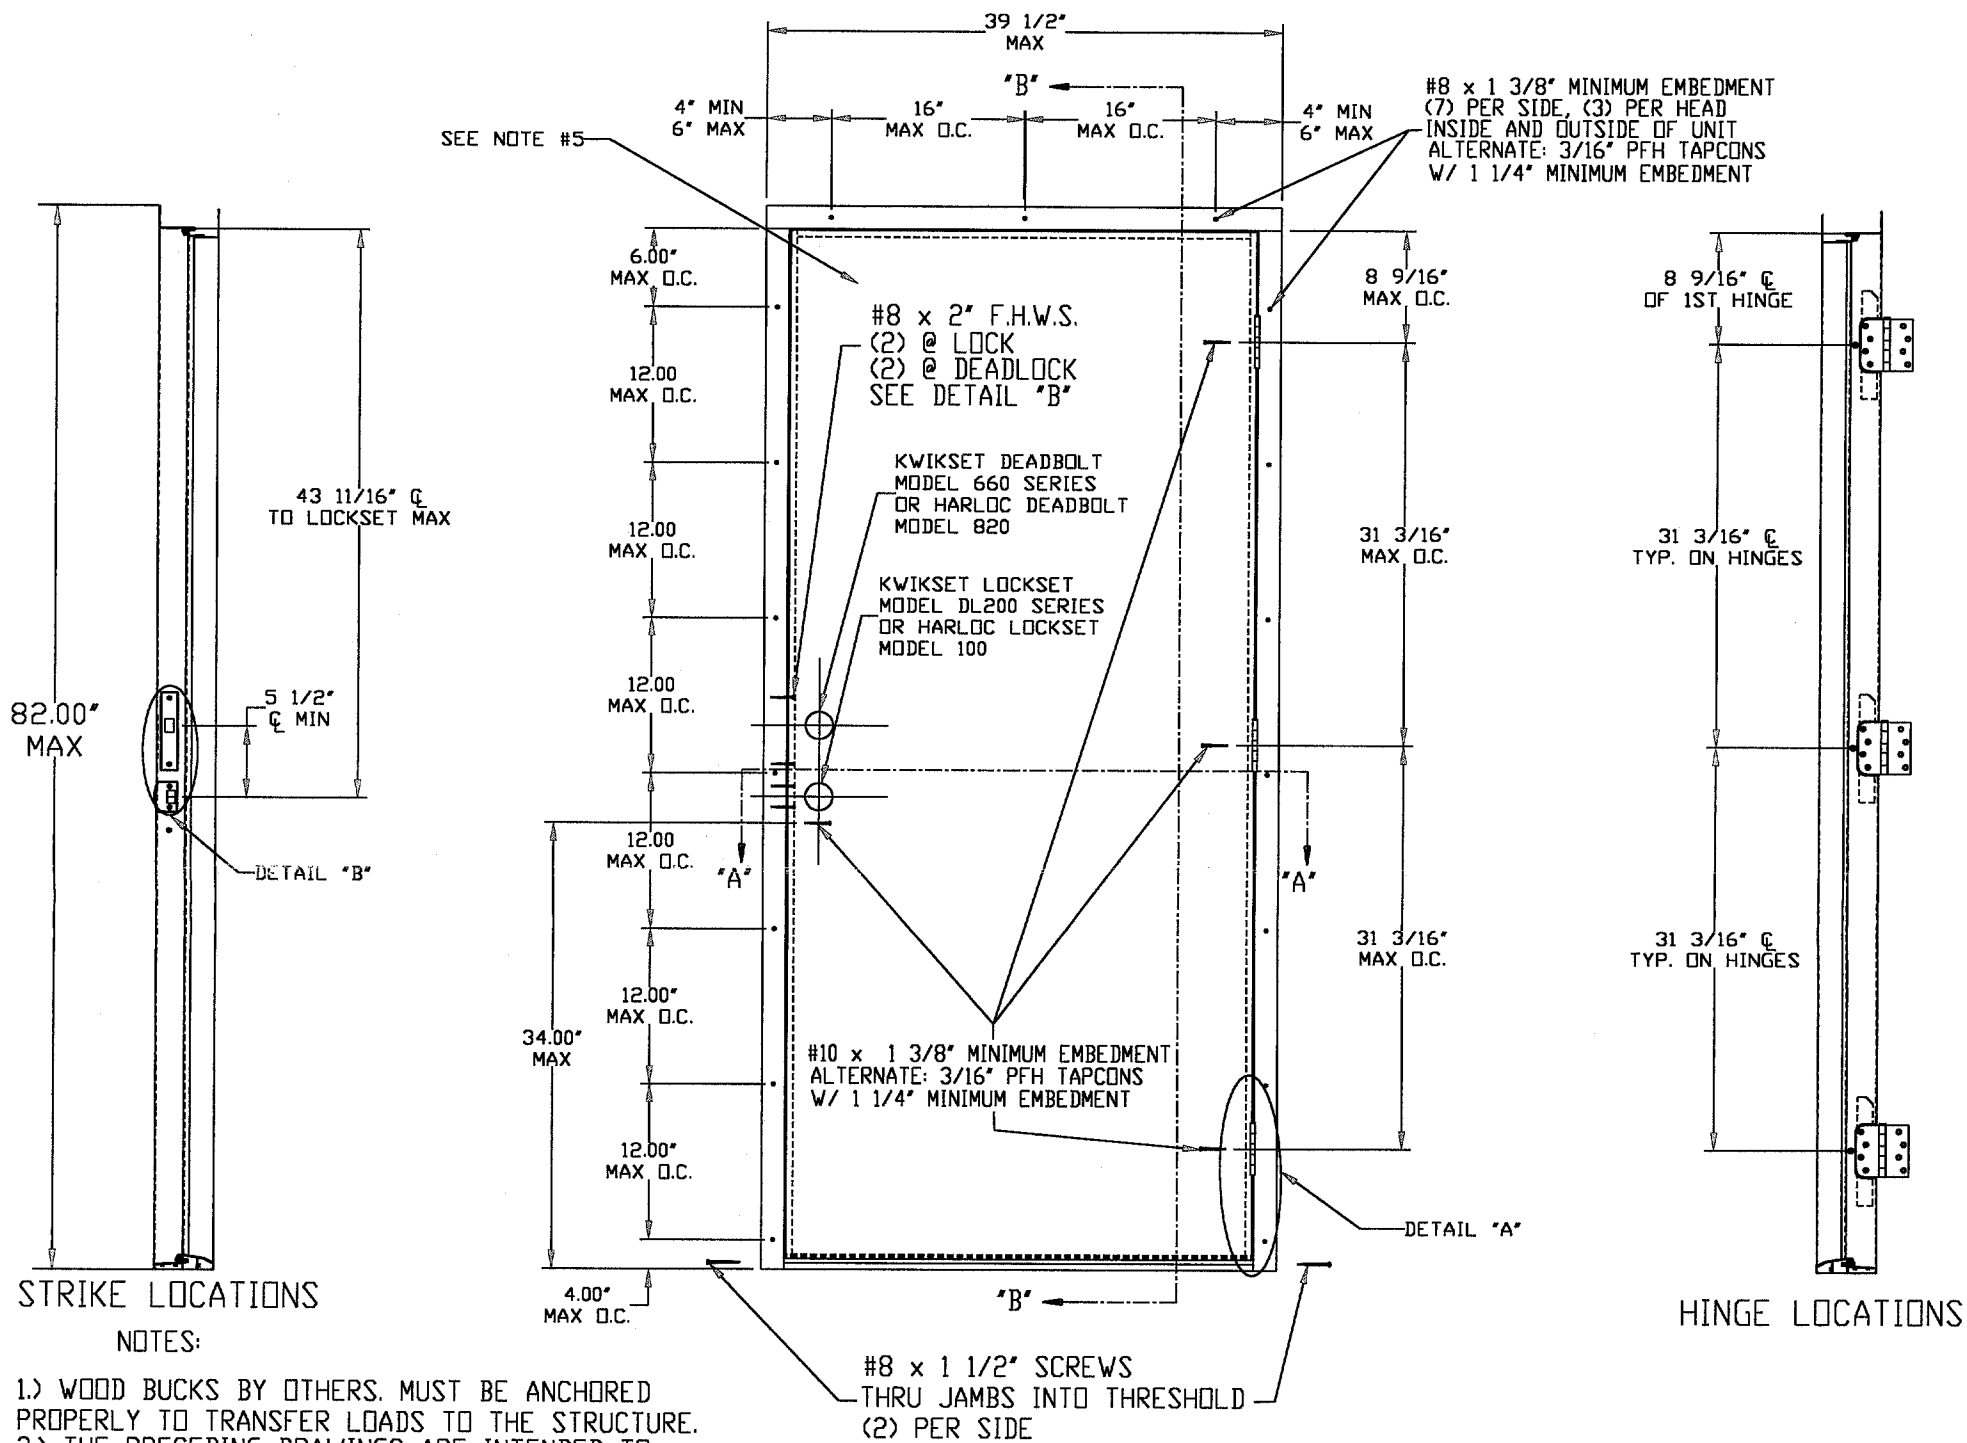


- 1.) WOOD BUCKS BY OTHERS, MUST BE ANCHORED PROPERLY TO TRANSFER LOADS TO THE STRUCTURE.
2.) THE PRECEDING DRAWINGS ARE INTENDED TO QUALIFY THE FOLLOWING INSTALLATIONS.
- A. WOOD FRAME CONSTRUCTION WHERE DOOR SYSTEM IS ANCHORED TO A MINIMUM TWO BY WOOD OPENING.
- B. MASONRY OR CONCRETE CONSTRUCTION WHERE DOOR SYSTEM IS ANCHORED TO A MINIMUM TWO BY STRUCTURAL WOOD BUCK.
- C. MASONRY OR CONCRETE CONSTRUCTION WHERE DOOR SYSTEM IS ANCHORED DIRECTLY TO CONCRETE OR MASONRY WITH OR WITHOUT A NON-STRUCTURAL ONE BY WOOD BUCK.
3. ANCHORING SCREWS SPECIFIED AS #8 OR #10 F.H.W.S. W/MINIMUM 1 3/8" EMBEDMENT INTO WOOD SUBSTRATE OR 3/16" PFH TAPCONS WITH 1 1/4" MINIMUM EMBEDMENT INTO MASONRY.
4. THE HEAD/JAMB CORNERS ARE OF DOUBLE COPED CONSTRUCTION. THE JAMB/SILL CORNERS ARE OF BUTT-TYPE CONSTRUCTION.
5. DOORS SHALL BE PRE-PAINTED WITH AN ACRYLIC LATEX WATER-BASED/ WATER REDUCIBLE WHITE PRIMER WITH A DRY FILM THICKNESS OF 0.8 TO 1.2 MIL.
6. FRAMES SHALL BE PRE-PAINTED WITH AN ACRYLIC LATEX WATER-BASED/ WATER-REDUCIBLE WHITE PRIMER WITH A DRY FILM THICKNESS OF 0.8 TO 1.2 MIL.

DESIGN PRESSURE RATINGS		
	WHERE WATER INFILTRATION REQUIREMENT IS NEEDED	WHERE WATER INFILTRATION REQUIREMENT IS NOT NEEDED
Positive	+55.0 psf	+66.0 psf *
Negative	+66.0 psf	-66.0 psf *


* UNITS SHALL BE INSTALLED ONLY AT LOCATIONS PROTECTED BY A CANOPY OR OVERHANG SUCH THAT THE ANGLE BETWEEN THE EDGE OF CANOPY OR OVERHANG TO SILL IS LESS THAN 45 DEGREES. UNLESS UNIT IS INSTALLED IN NON-HABITABLE AREAS WHERE THE UNIT AND THE AREA ARE DESIGNED TO ACCEPT WATER INFILTRATION.

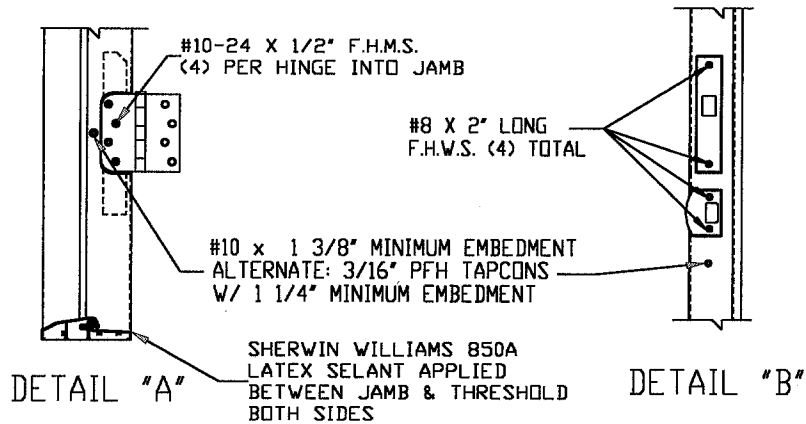

APPROVED AS COMPLYING WITH THE
SOUTH FLORIDA BUILDING CODE
DATE **APR 19 2001**
BY *Manuel Perez*
PRODUCT CONTROL DIVISION
BUILDING CODE COMPLIANCE OFFICE
ACCEPTANCE NO. **01-0313.13**

LIMITS: UNLESS NOTED, FRAC. : DEC. : ANG. :		C DATE REVISIONS		3/21/01	JD
EXTRUSIONS: UNLESS NOTED, STD. COMPL. TOL'S		B DATE COUNTY MODIFICATIONS		12/18/00	JD
ENGINEER:		A ADDED SHEET 4 & REVISED DRAWING		9-30-98	RS
		LTR REVISIONS		DATE	BY
DR. BY R.S.		PART NAME: EVERGREEN CASTLEGATE W/ STEEL DOOR IN ADJUSTABLE STEEL FRAME			
DATE 6-25-97		MAT'L:		SCALE:	
PREMDOR ENTRY SYSTEMS				31-1006-EC-0	
911 E. JEFFERSON				SHEET 1 OF 4	
PITTSBURGH, KS. 66762				REVISION LETTER C	

REVISION LETTER C

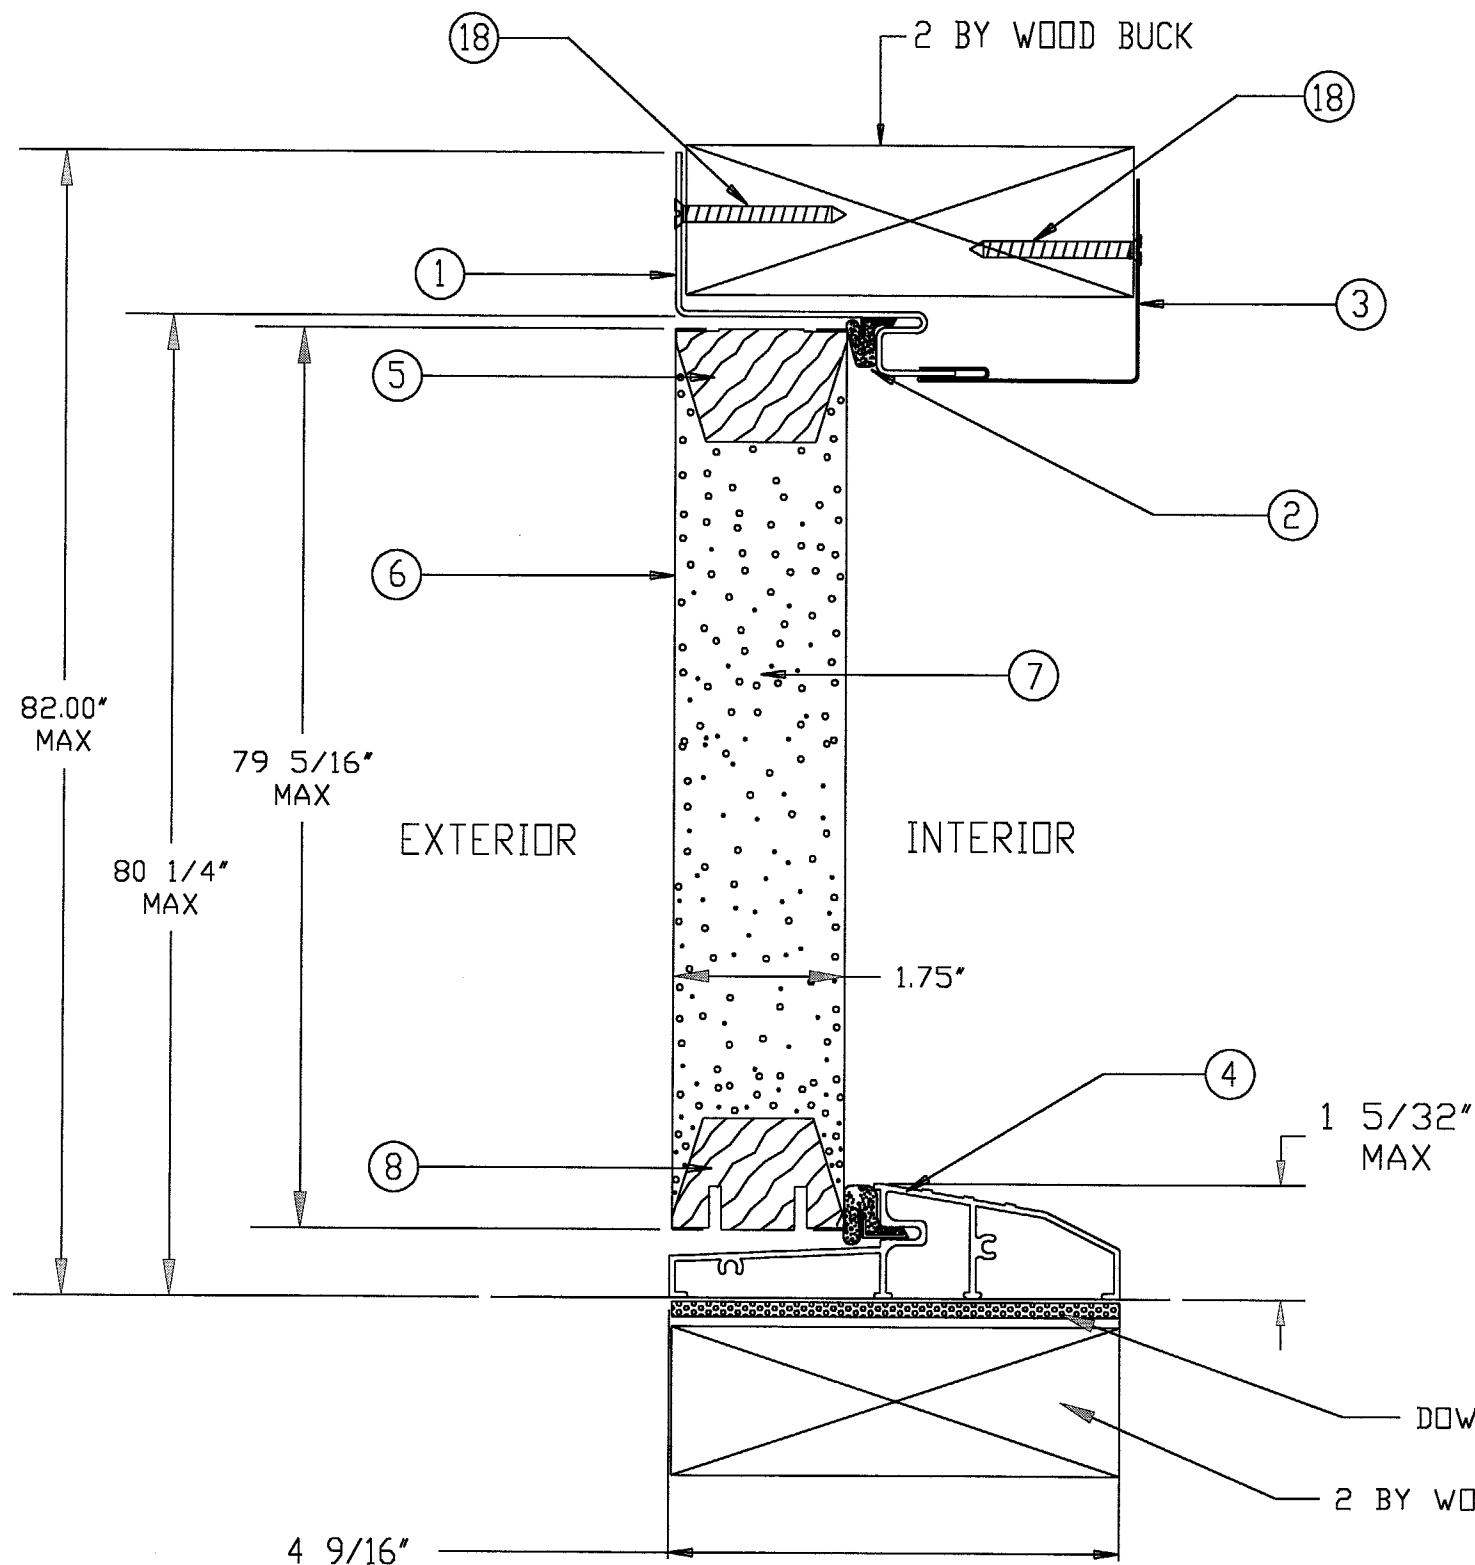



SECTION B-B OUTSWING

MATERIALS LIST

ITEM NO.	DESCRIPTION	PART NUMBER	COMMENTS
①	INNER HEAD JAMB	EC-12	PREMDOR BRAND ADJ. STEEL FRAME, 18 GA. STEEL
②	COMPRESSION WEATHERSTRIP	EC-04	LOCKSCREEN BRAND LOXSEAL 9650 (BRONZE)
③	OUTER HEAD JAMB	EC-13	PREMDOR BRAND ADJ. STEEL FRAME, 24 GA. STEEL
④	ALUMINUM-BUMPER THRESHOLD	EC-17	PREMDOR BRAND OR EQUIVALENT - 1 5/32" x 4 9/16"
⑤	WOOD-TOP RAIL	EC-06	1 1/8" X 1 21/32" MTL. TO BE PINE OR EQUIVALENT
⑥	STEEL SKIN	EC-18	26 ga. (.017 +.004 -.000) MIN. YIELD STRENGTH 40,000 PSI MIN. THICKNESS PER TENSILE TEST REPORT IS .021"
⑦	POLYURETHANE FOAM CORE	BASF FOAM - DENSITY 2.0 TO 2.5 lbs./ft ³	
⑧	WOOD-BOTTOM RAIL	EC-05	1 1/8" X 1 21/32" MTL. TO BE PINE OR EQUIVALENT
⑨	WOOD LOCK BLOCK	EC-07	1 11/16" x 2 7/8" x 11 3/4" MTL. TO BE PINE OR EQUIVALENT.
⑩	WOOD STRIKE STILE	EC-08	1 1/8" X 1 11/16" MTL. TO BE PINE OR EQUIVALENT.
⑪	WOOD HINGE STILE	EC-09	1 1/8" X 1 11/16" MTL. TO BE PINE OR EQUIVALENT.
⑫	LOCK PREP FILLER PLATE	EC-10	PREMDOR BRAND - .050" THICK - MTL. TO BE POLYETHYLENE
⑬	4"x4" HINGE	EC-11	HAGER BRAND HINGE OR EQUIVALENT - .097 THICK (STEEL)
⑭	INNER STRIKE JAMB	EC-14	PREMDOR BRAND ADJ. STEEL FRAME, 18 GA. STEEL
⑮	#10-24 x 1/2" F.H.W.S.		(4) SCREWS PER HINGE INTO JAMB
⑯	#10 F.H.W.S. W/MINIMUM 1 3/8 EMBEDMENT OR 3/16" PFH TAPCONS W/MINIMUM 1 1/4" EMBEDMENT		(1) BEHIND EACH HINGE (1) BELOW LOCKSET STRIKE PLATE
⑰	#8 x 1 1/2" F.H.W.S.		(2) PER SIDE - FROM JAMBS INTO THRESHOLD
⑱	#8 F.H.W.S. W/MINIMUM 1 3/8 EMBEDMENT OR 3/16" PFH TAPCONS W/MINIMUM 1 1/4" EMBEDMENT		(3) PER HEADER - BOTH INSIDE AND OUTSIDE (7) PER HINGE & STRIKE SIDE - BOTH INSIDE AND OUTSIDE ON JAMBS
⑲	#8 x 2" F.H.W.S.		(2) AT EACH STRIKE PLATE, (4) TOTAL
⑳	LOCKSET		KWIKSET BRAND 200 LOCK OR HARLOC BRAND 100 LOCK
㉑	OUTER FRAME	EC-15	PREMDOR BRAND ADJ. STEEL FRAME, 24 GA. STEEL
㉒	INNER HINGE JAMB	EC-16	PREMDOR BRAND ADJ. STEEL FRAME, 18 GA. STEEL
㉓	#10 x 3/4" F.H.W.S.		(4) PER HINGE INTO DOOR

APPROVED AS COMPLYING WITH THE
SOUTH FLORIDA BUILDING CODE
DATE **APR 19 2001**
BY *[Signature]*
PRODUCT CONTROL DIVISION
BUILDING CODE COMPLIANCE OFFICE
ACCEPTANCE NO. **01-0313.13**

LIMITS: UNLESS NOTED, FRAC. : DEC. : ANG. :	B	DADE COUNTY MODIFICATIONS	12/20/00 JD
EXTRUSIONS: UNLESS NOTED, STD. COM'L. TOL'S.	A		11-25-97 R.S.
ENGINEER:	LTR.	REVISIONS	DATE BY
DR. BY R.S.	DATE 6-24-97	PART NAME: EVERGREEN/CASTLEGATE W/ STEEL DOOR/ADJUSTABLE STEEL FRAME(B-B)	MAT'L: SCALE:
PREMDOR ENTRY SYSTEMS		31-1006-EC-0	
911 E. JEFFERSON		SHEET 2 OF 4	
PITTSBURG, KS. 66762		REVISION LETTER B	

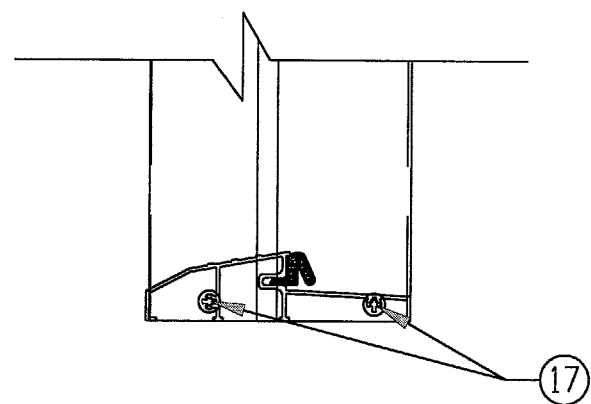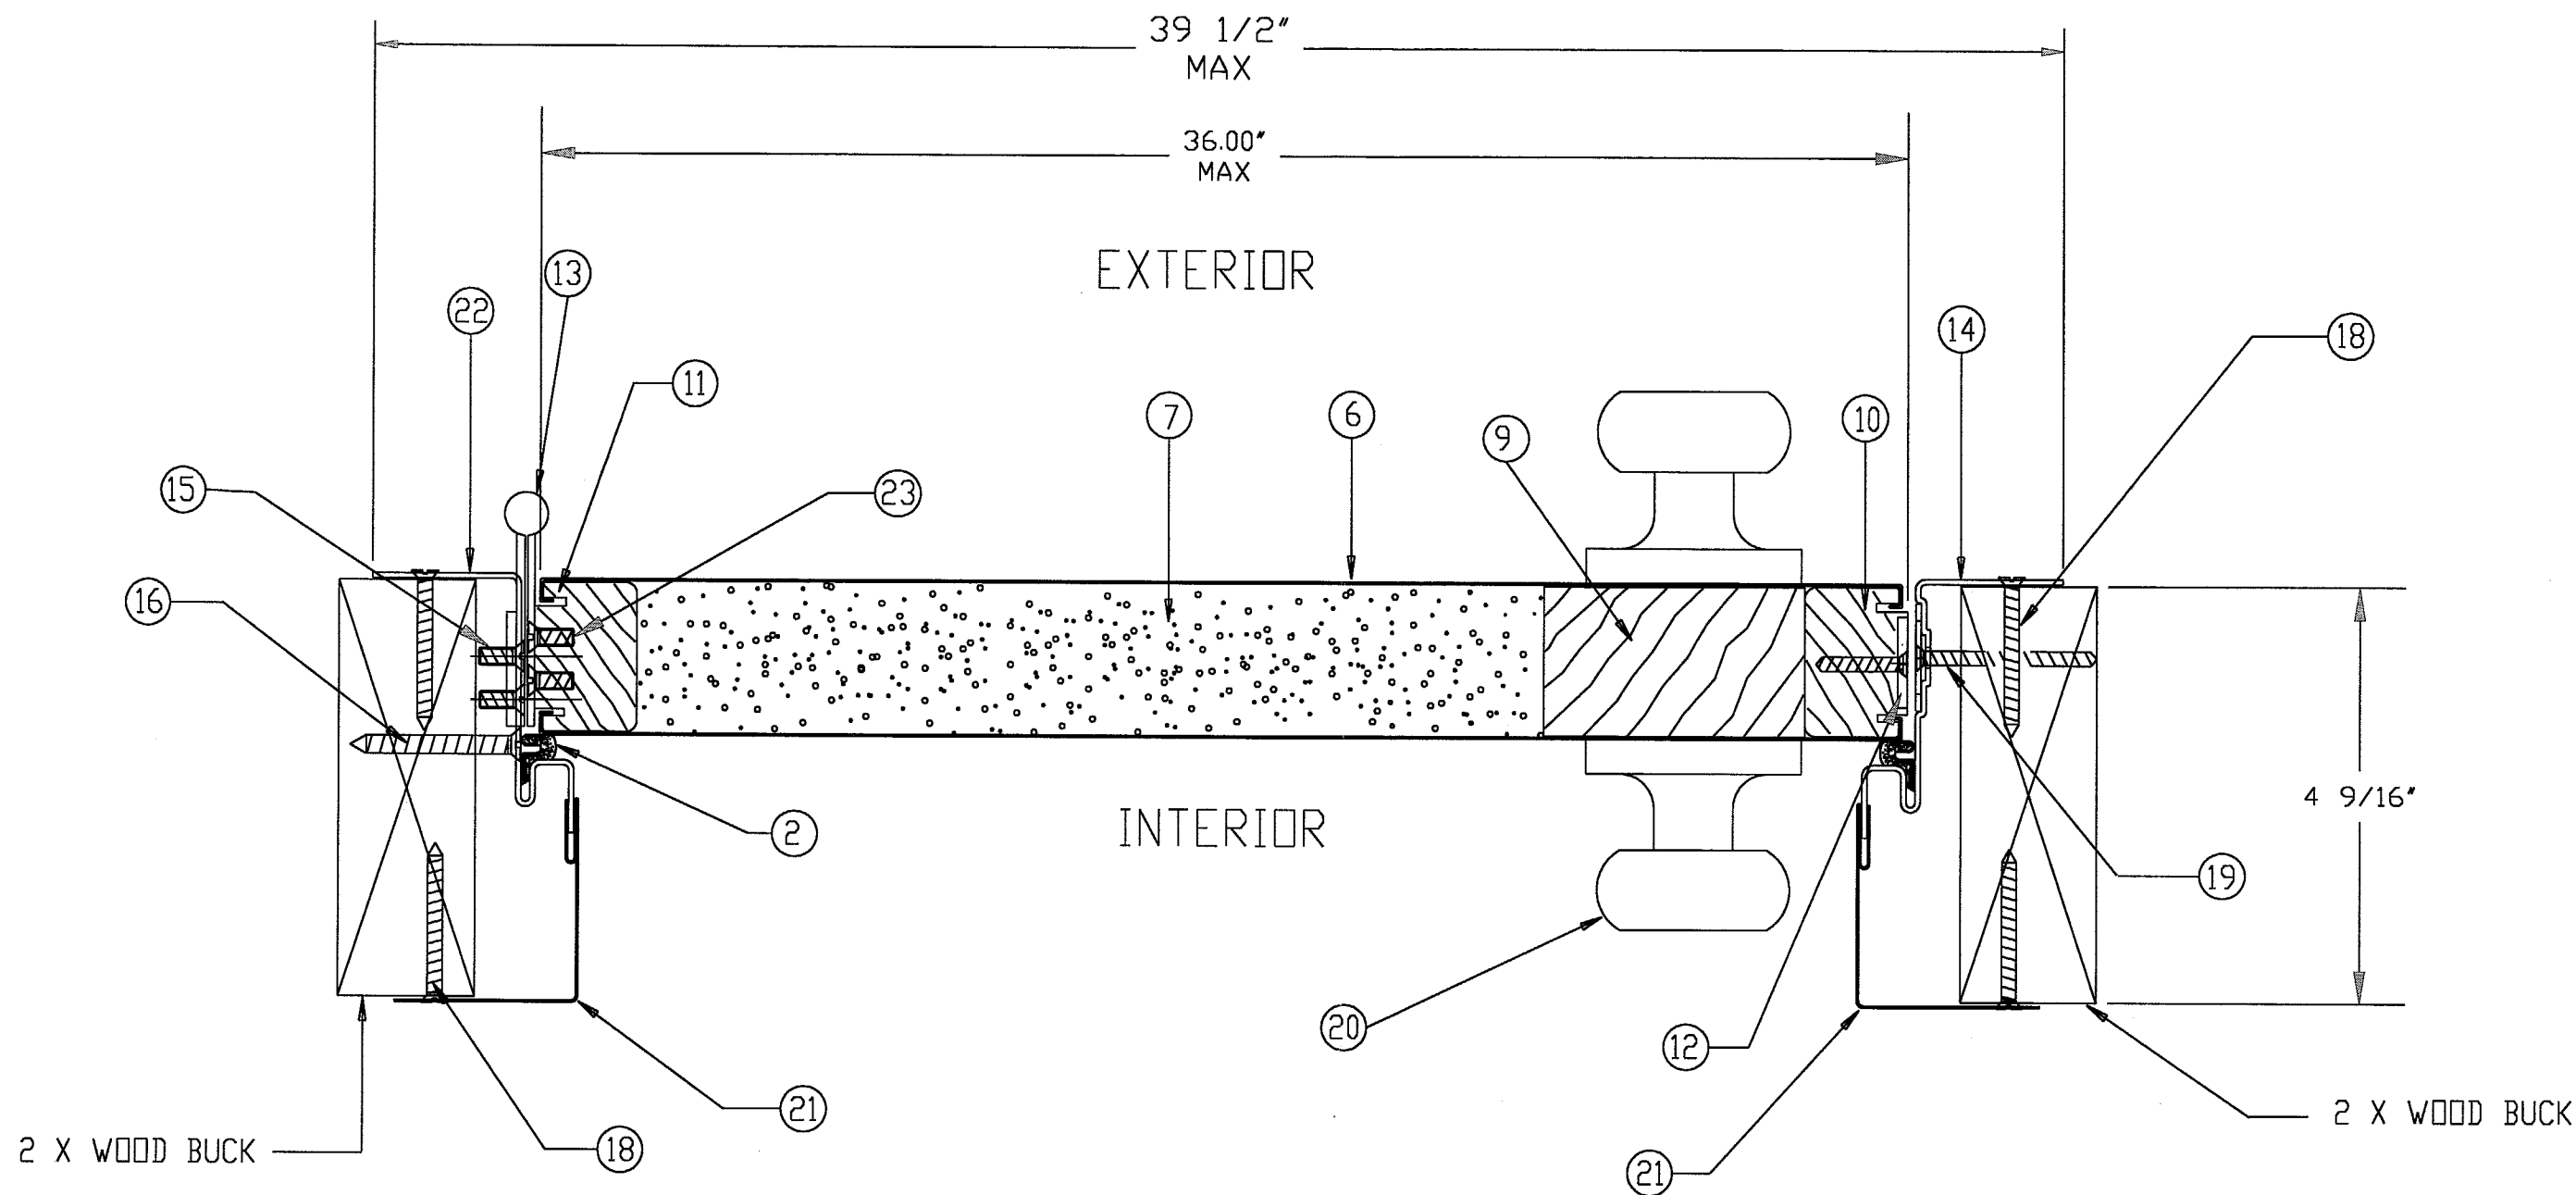


THRESHOLD/JAMB SCREW DETAIL

SECTION A-A OUTSWING


APPROVED AS COMPLYING WITH THE
SOUTH FLORIDA BUILDING CODE
DATE **APR 19 2001**
BY *Manuel*
PRODUCT CONTROL DIVISION
BUILDING CODE COMPLIANCE OFFICE
ACCEPTANCE NO. **01-0313.13**

LIMITS: UNLESS NOTED, FRAC. : DEC. : ANG. :	B	DADE COUNTY MODIFICATIONS	12/11/00	JD
EXTRUSIONS: UNLESS NOTED, STD. COM'L. TOL'S.	A	ADDED PAGE 4 (DOOR OPTIONS)	9-30-98	RS
ENGINEER:	LTR.	REVISIONS	DATE	BY
DR. BY R.S. DATE 6-25-97	PART NAME: EVERGREEN/CASTLEGATE WE STEEL DOOR/ADJUSTABLE STEEL FRAME (A-A)	MAT'L:	SCALE:	
PREMDOR ENTRY SYSTEMS				
911 E. JEFFERSON				
PITTSBURG, KS. 66762				
			31-1006-EC-□	
			SHEET 3 OF 4	
REVISION LETTER				B


OTHER DOOR SLAB STYLES (FLUSH/EMBOSSED)

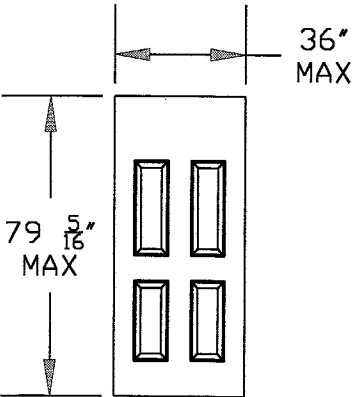


BLANK TOP
4-PANEL

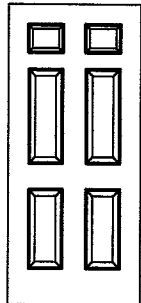


6-PANEL

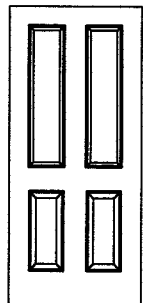


4-PANEL

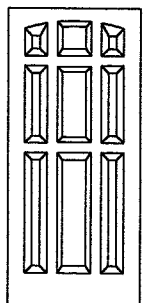


9-PANEL

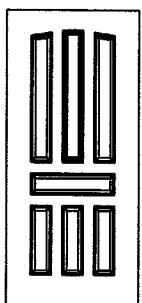


67

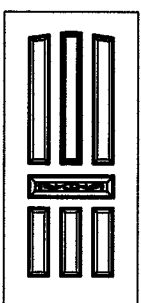


68

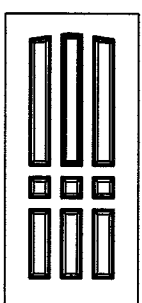


69

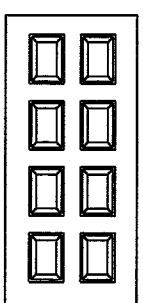


8-PANEL

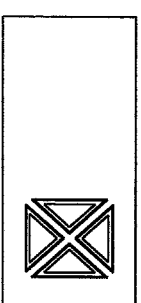


CROSSBUCK

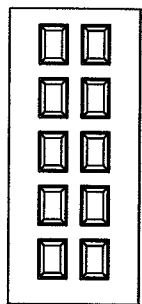


10-PANEL

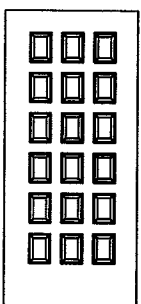


18-PANEL

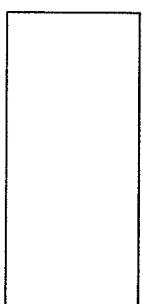


FLUSH

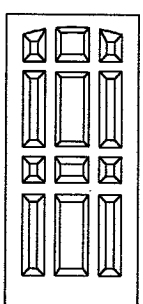


12-PANEL

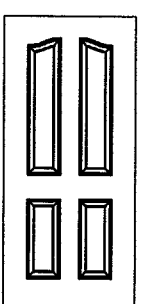


4-PANEL
EYEBROW

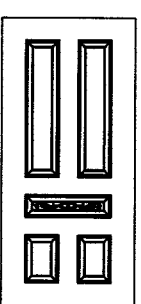


5-PANEL
W/SCROLL

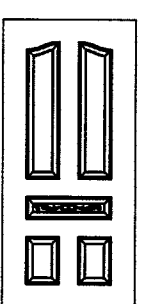

5-PANEL
EYEBROW
W/SCROLL

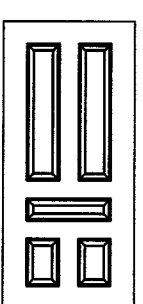

5-PANEL

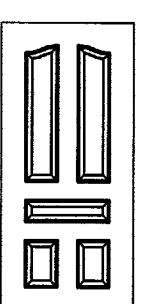

5-PANEL
EYEBROW

APPROVED AS COMPLYING WITH THE
SOUTH FLORIDA BUILDING CODE
DATE APR 19 2001
BY Manuel Perez
PRODUCT CONTROL DIVISION
BUILDING CODE COMPLIANCE OFFICE
ACCEPTANCE NO. 01-0313.13

LIMITS: UNLESS NOTED, FRAC. : DEC. : ANG. :					
EXTRUSIONS: UNLESS NOTED, STD. COM'L. TOL'S.					
ENGINEER:		LTR.	REVISIONS	DATE	BY
DR. BY J.D. DATE 12/18/00		PART NAME: EVERGREEN/CASTLEGATE WE STEEL DOOR			
PREMDOR ENTRY SYSTEMS		MAT'L:		SCALE:	
911 E. JEFFERSON		31-1006-EC-□		SHEET 4 OF 4	
PITTSBURG, KS. 66762				REVISION LETTER	